



# CAMERON COUNTY PURCHASING

1100 E. Monroe St,  
Brownsville, Texas 78520  
(956) 544-0871 Fax: (956) 550-7219

**ADDENDUM No. 3 - PAGE 1 of 2**

**Date out: March 22, 2019**

**CAMERON COUNTY CDBG COLONIA CORONADO W/W IMPROVEMENTS PROJECT**

**BID No. 190302**

**DEADLINE: MARCH 26, 2019**


***(IN ORDER TO AVOID DISQUALIFICATION – ALL ADDENDA MUST BE SIGNED AND RETURNED BY DEADLINE AND INCLUDED IN THE SEALED BID PACKAGE SUBMITTED)***

To Respondents of Record:

This Addendum is an amendment to the proposed plans and specifications, and shall be made part of and included in the Contract Documents. Acknowledge receipt of this addendum by signing and including this addendum with the sealed bid package.


Drawing Revision

## Typical Pavement Repair Details

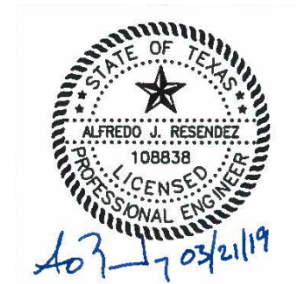

Company Name \_\_\_\_\_ Phone # \_\_\_\_\_

Vendor Signature \_\_\_\_\_ Date \_\_\_\_\_

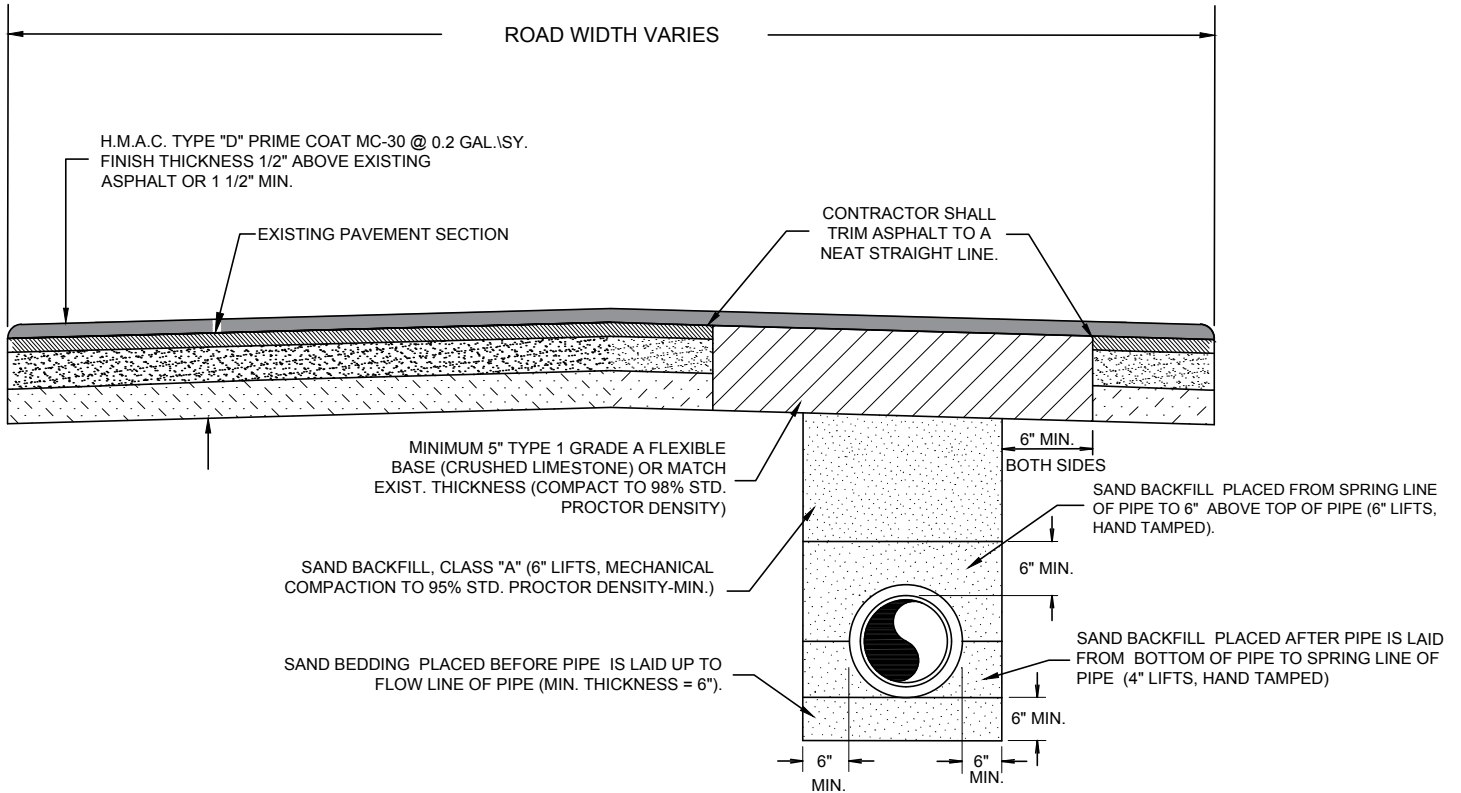

## TYPICAL PAVEMENT REPAIR DETAIL

NOT TO SCALE



403-1703/21/19

### NOTES:1

ALL EXISTING STRIPING TO BE REPLACED ON A LIKE FOR LIKE BASIS FOLLOWING TXDOT SPECIFICATIONS.



PROJECT NO. :190302 SCALE: NTS
DATE: 03/22/2019
DESIGN BY : A.RESENDEZ
DRAWN BY : M.ANZALDUA
CHECKED BY : D.ABREGO
APPROVED BY : A.RESENDEZ

### ADDENDUM NO. 3

CONSTRUCTION PLANS  
FOR  
CAMERON COUNTY  
COLONIA CORONADO  
WASTEWATER IMPROVEMENTS PROJECT

